

Steigschacht
OG1

ML 20,3
ML 80

F-w1-6-OG1-03

90
202

WA 01

ML 83
ML 261,5


F-w1-6-OG1-02

ET-Steigschacht
UG-OG1

WA 01

864

20

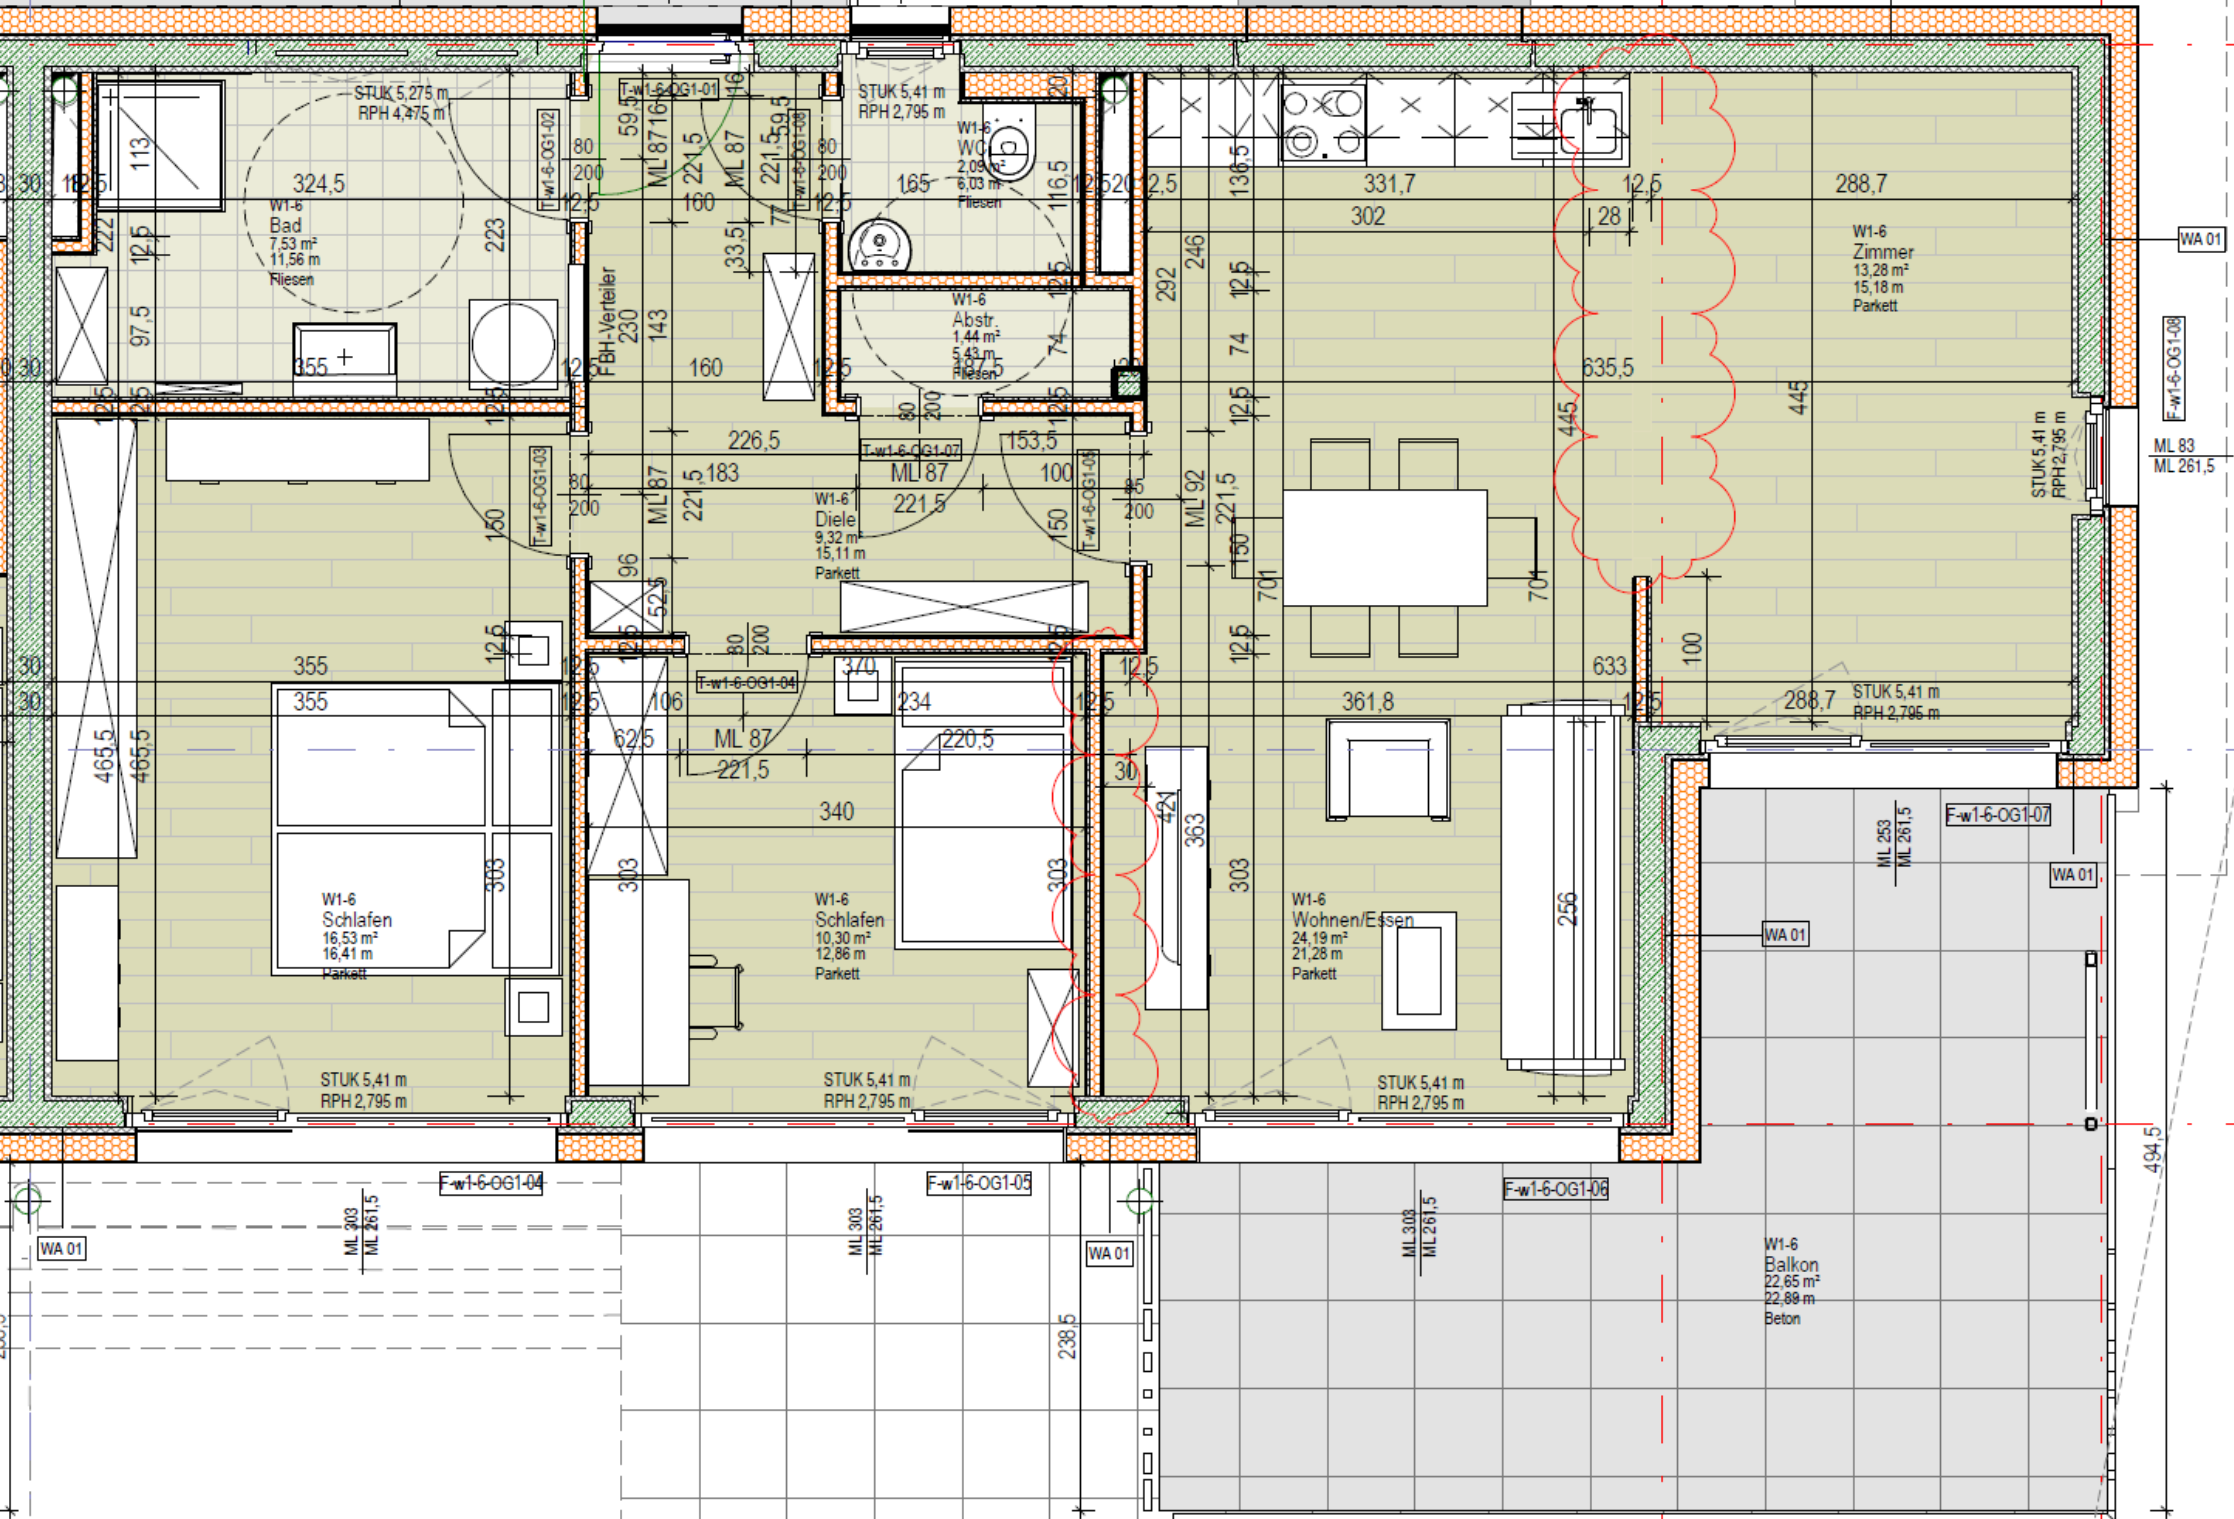

816,7

650

494,5